


APAIE 2019

25-29 MARCH 2019

KUALA LUMPUR CONVENTION CENTRE

Exhibition Hall 1&2

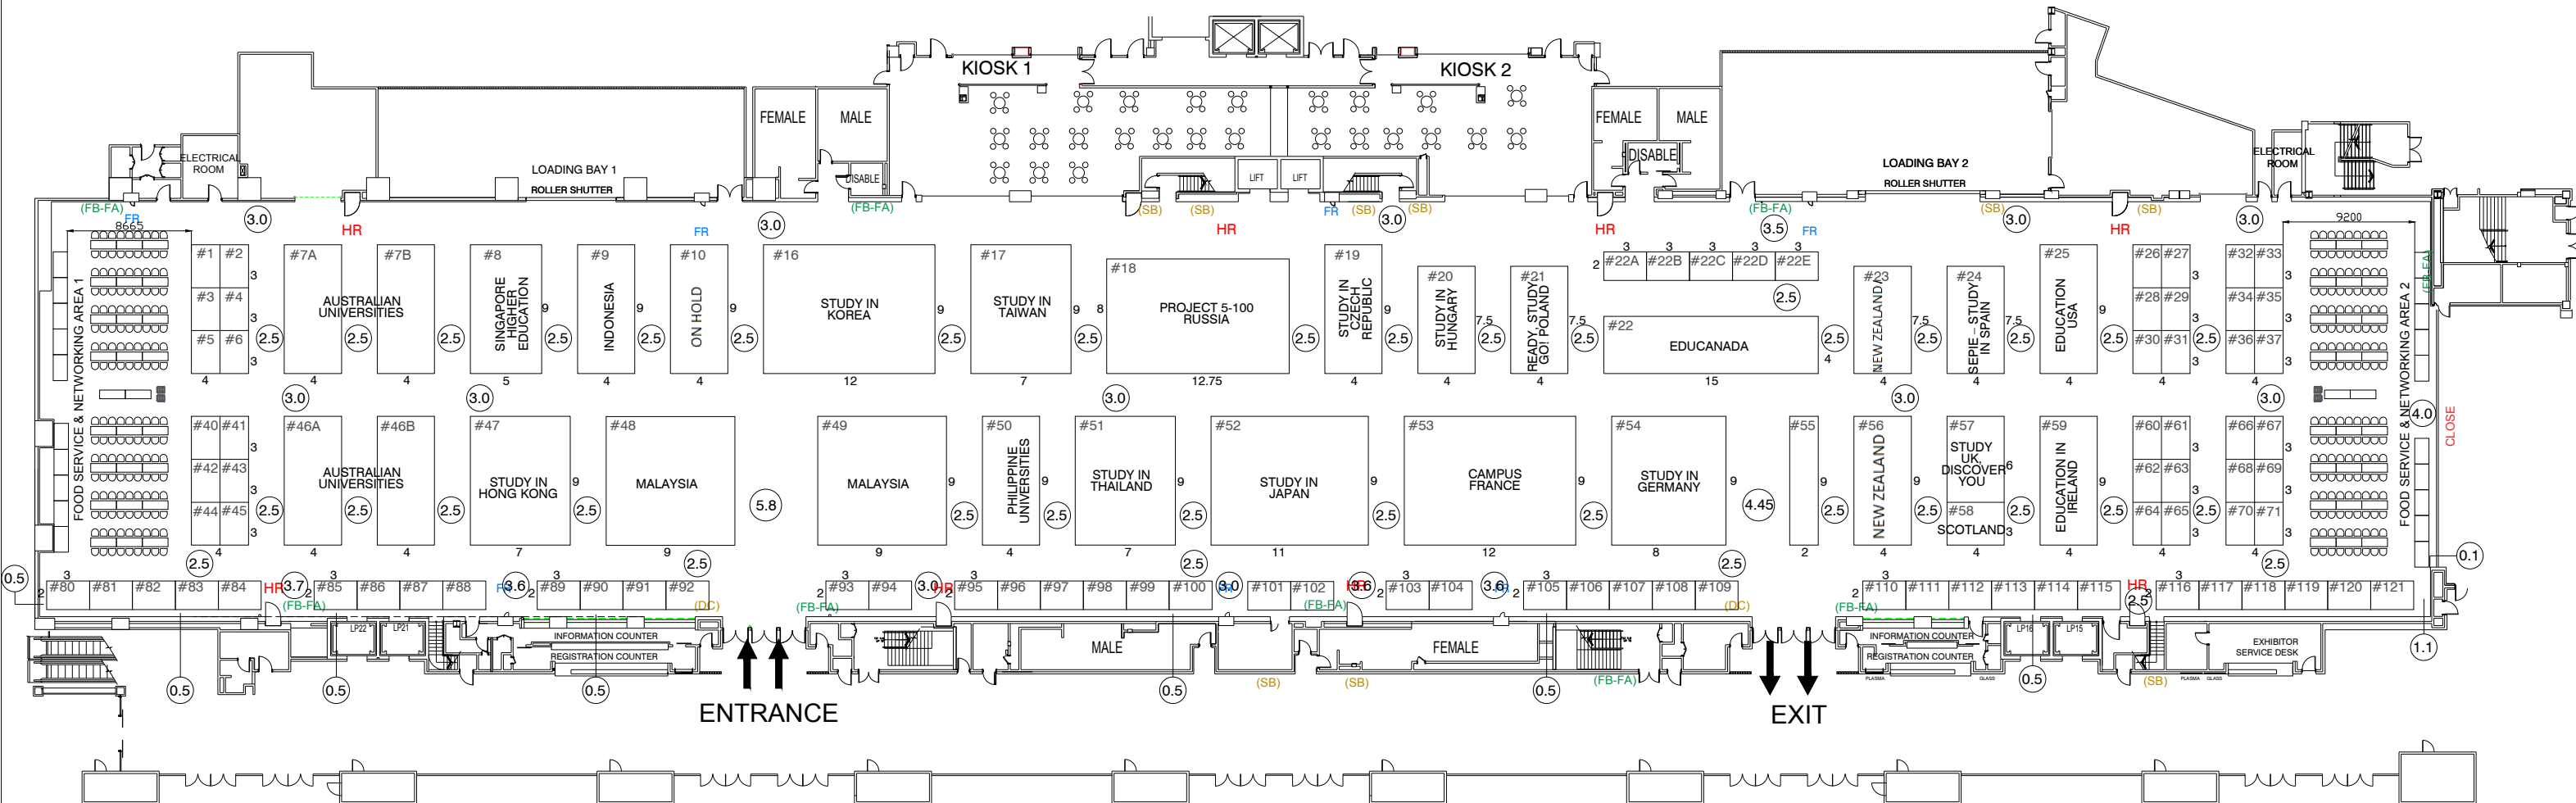

KLCC RULES & REGULATIONS :

LEGEND :			
FR	FIRE EXTINGUISHER		NO BUILD UP AREA
	HOSE REEL	DC	DOOR CONTROLLER
FA	FIRE ALARM	SB	SUIS BOARD
FB	FIRE BREAK GLASS		BALCONY

EXHIBITION HALL 1&2	
Gross Area	4834 sqm
Table with chair	36nos.

* THIS FLOOR PLAN IS SUBJECT TO KUALA LUMPUR CONVENTION CENTRE APPROVAL

PROJECT / EXHIBITION / SHOW	SHOW PERIOD	CLIENT	PERSON-IN-CHARGE	REMARKS	AMENDMENT	DATE	DRAWING TITLE	
APAIE INTERNATIONAL CONFERENCE & EXHIBITION	25-29 MARCH 2019	UNIVERSITY TECHNOLOGY MALAYSIA	JACY CHONG	-	R00	16.07.2018	LAYOUT PLAN	
					R01	06.8.2018		
					R02	23.8.2018		
					R03	18.10.2018	PROJECT NUMBER	
					R04	21.11.2018	EPA/442/0721-000	
							DRAWING NUMBER	
							EPA/001-OA-R04	
VENUE / ADDRESS	CITY / COUNTRY	CLIENT APPROVED	DATE	SCALE	DRAWN BY	DATE	CHECKED BY	DATE
KLCC, HALL 1&2	MALAYSIA	16.7.2018		-	AA	16.07.2018	ZES	21.11.2018



This design is copyright of Pico International (M) Sdn Bhd which cannot be reproduced or modified. Any unauthorised use in part or in whole is subject to prosecution.
This drawing is subject to modification to suit construction purposes